



FEASIBILITY SKETCH  
 HEARSE HOUSE BUILDING GROUP  
**Colingram**  
 SKETCH  
**2**  
 GENERAL ARRANGEMENT  
 Bainswan Architects 11/09

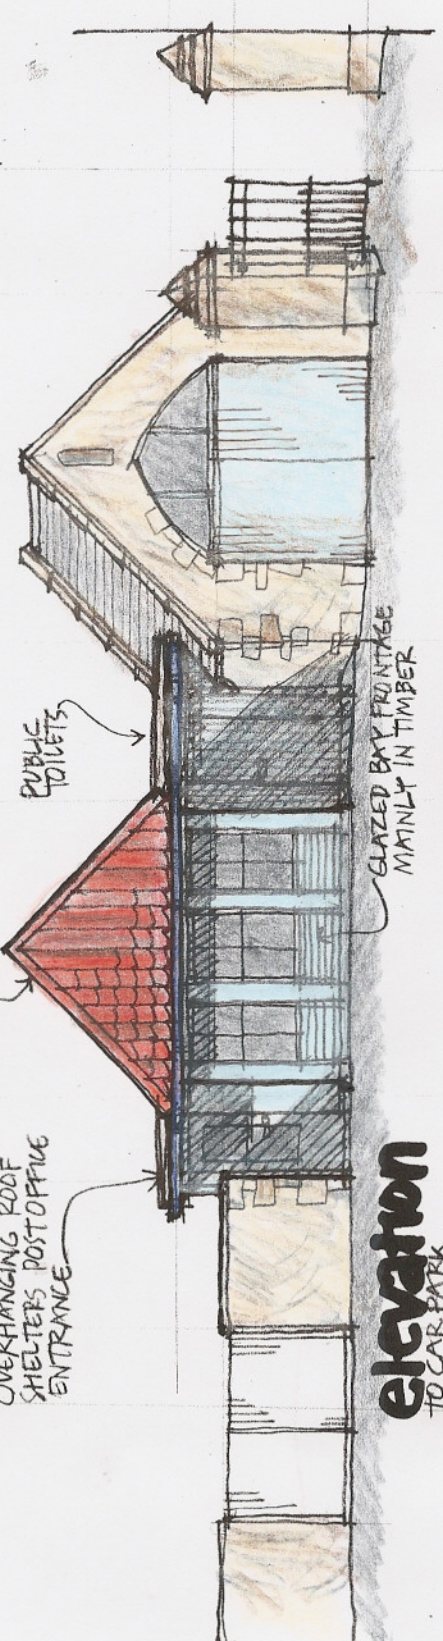


PUBLIC TOILETS  
 GLAZED BAY FRONTAGE MAINLY IN TIMBER

PAVILION, HIPPED ROOF TO CONTRAST AND COMPLEMENT HEARSE HOUSE  
 OVERHANGING ROOF SHELTERS POST OFFICE ENTRANCE

sketch NTS.  
 FRONTAGE TO CAR PARK

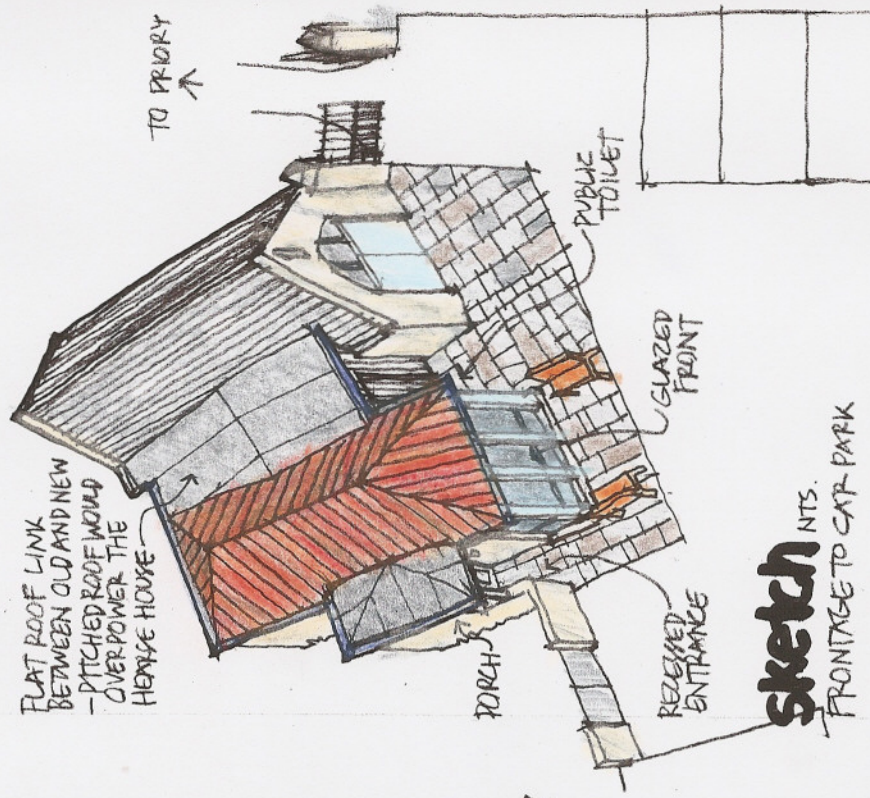

plan 1:100  
 AREA (NOT INCLUDING PUBLIC TOILET) 29 m<sup>2</sup>

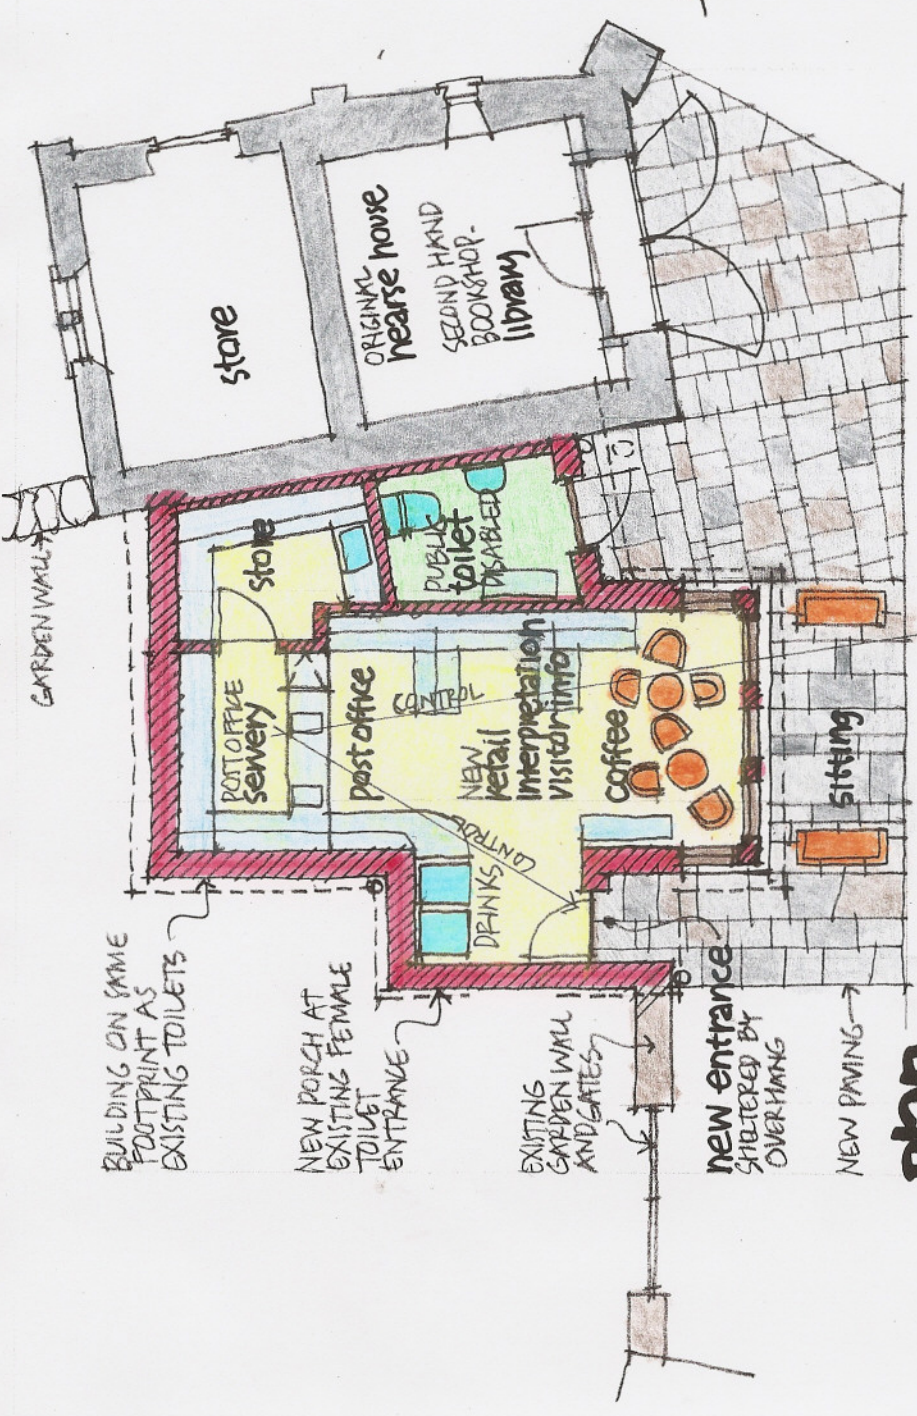

BUILDING ON SAME FOOTPRINT AS EXISTING TOILETS

NEW PORCH AT EXISTING FEMALE TOILET ENTRANCE

EXISTING GARDEN WALL AND GATES

new entrance SHELTERED BY OVERHANG

NEW PAVING

plan 1:100

AREA (NOT INCLUDING PUBLIC TOILET) 29 m<sup>2</sup>